


Available Materials

- ☐ 1" x 3/16" Solid Copper Barstock
- ☐ 1" x 3/16" Solid Aluminum Barstock

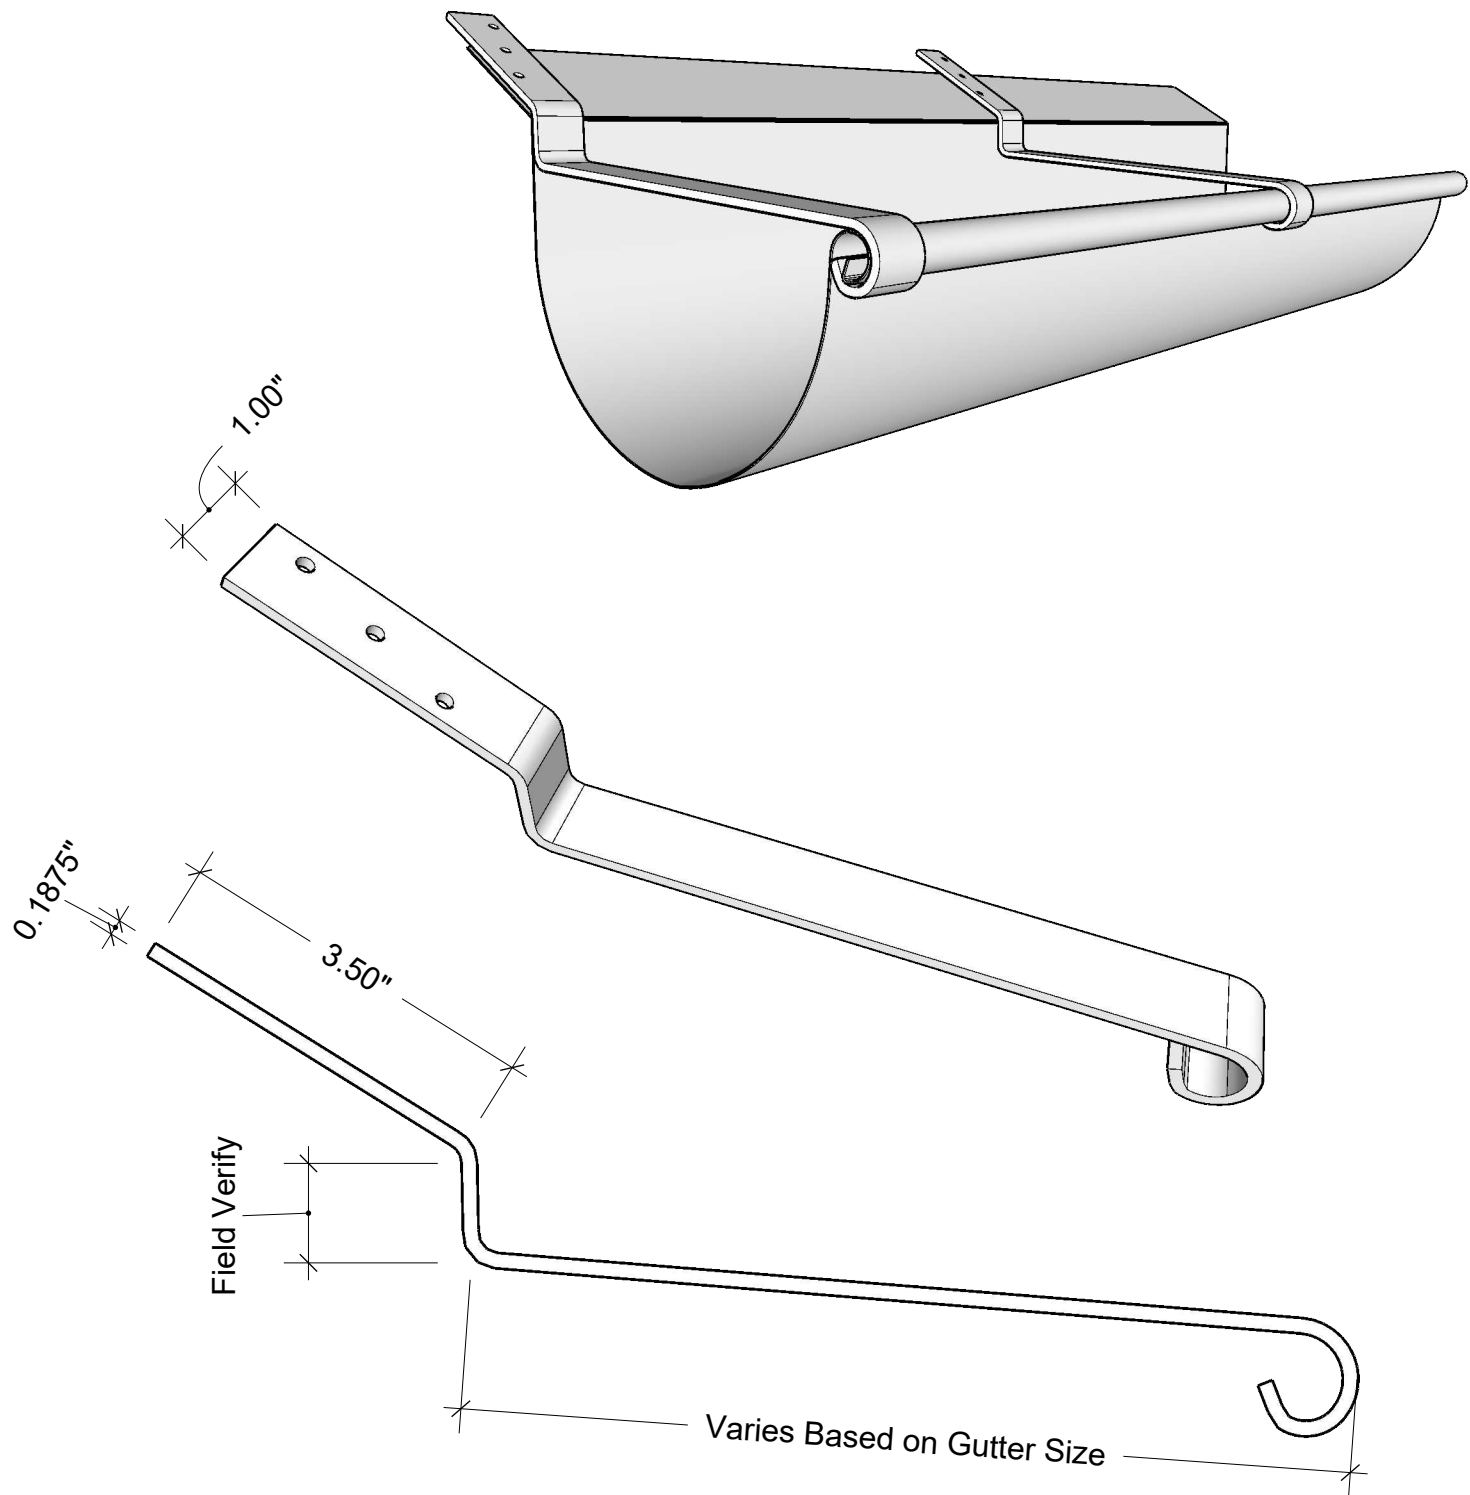

Notes:  
Hidden Hangers are formed from 3/16" Solid Bar Stock  
Vertical Distance and Roof Pitch are needed if hangers are to be pre bent in shop



1310 E. Cornwallis Rd.  
Durham, NC 27713  
P-(919) 544-8887 F- 544-8898  
info@kmsheetmetal.com - www.kmsheetmetal.com

Hidden Roof Mount Hanger  
for Euro Bead Gutter

REVISIONS	
MM/DD/YY	REMARKS
1	...ORIGINAL DRAFT OF DRAWING
2	...
3	...
4	...
5	...